


SECOND FLOOR PLAN  
SCALE 1:100

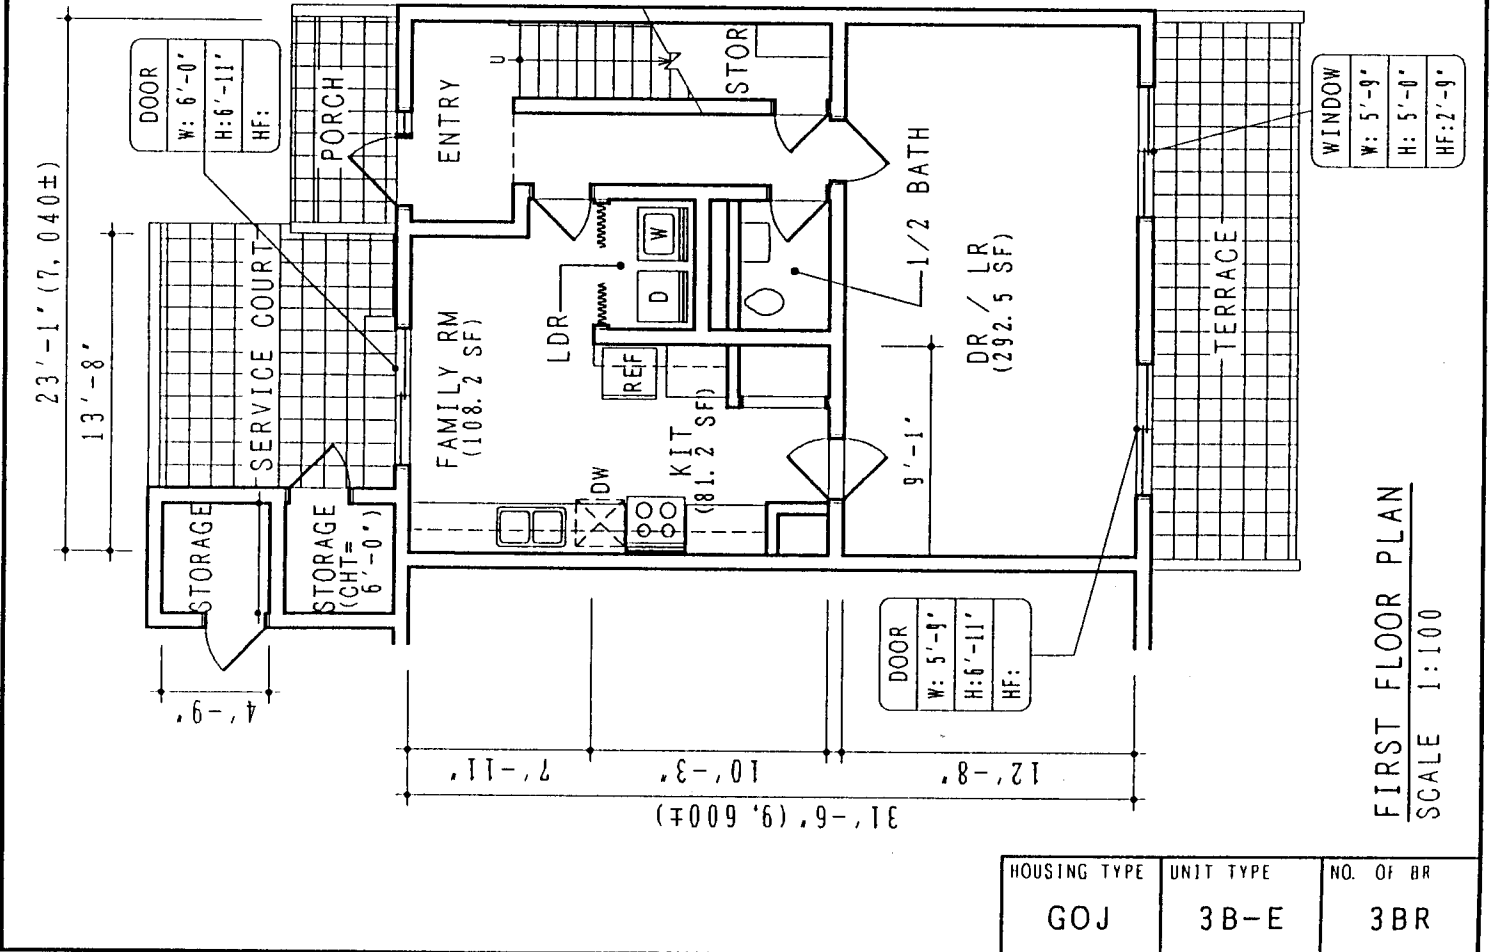

FIRST FLOOR PLAN  
SCALE 1:100

HOUSING TYPE	UNIT TYPE	NO. OF BR
GOJ	3B-E	3BR